

PROJECT: SANDY HOOK RESIDENCE DRAWING: SITE PLAN

DATE: DEC. 2, 2005


l e v e l 1332 ODLUM DRIVE VANCOUVER BC CANADA V5L 3M3 T/F 604 737 1952



SCALE: 1/16" = 1'-0"

0' 16'

print date: dec. 2, 2005

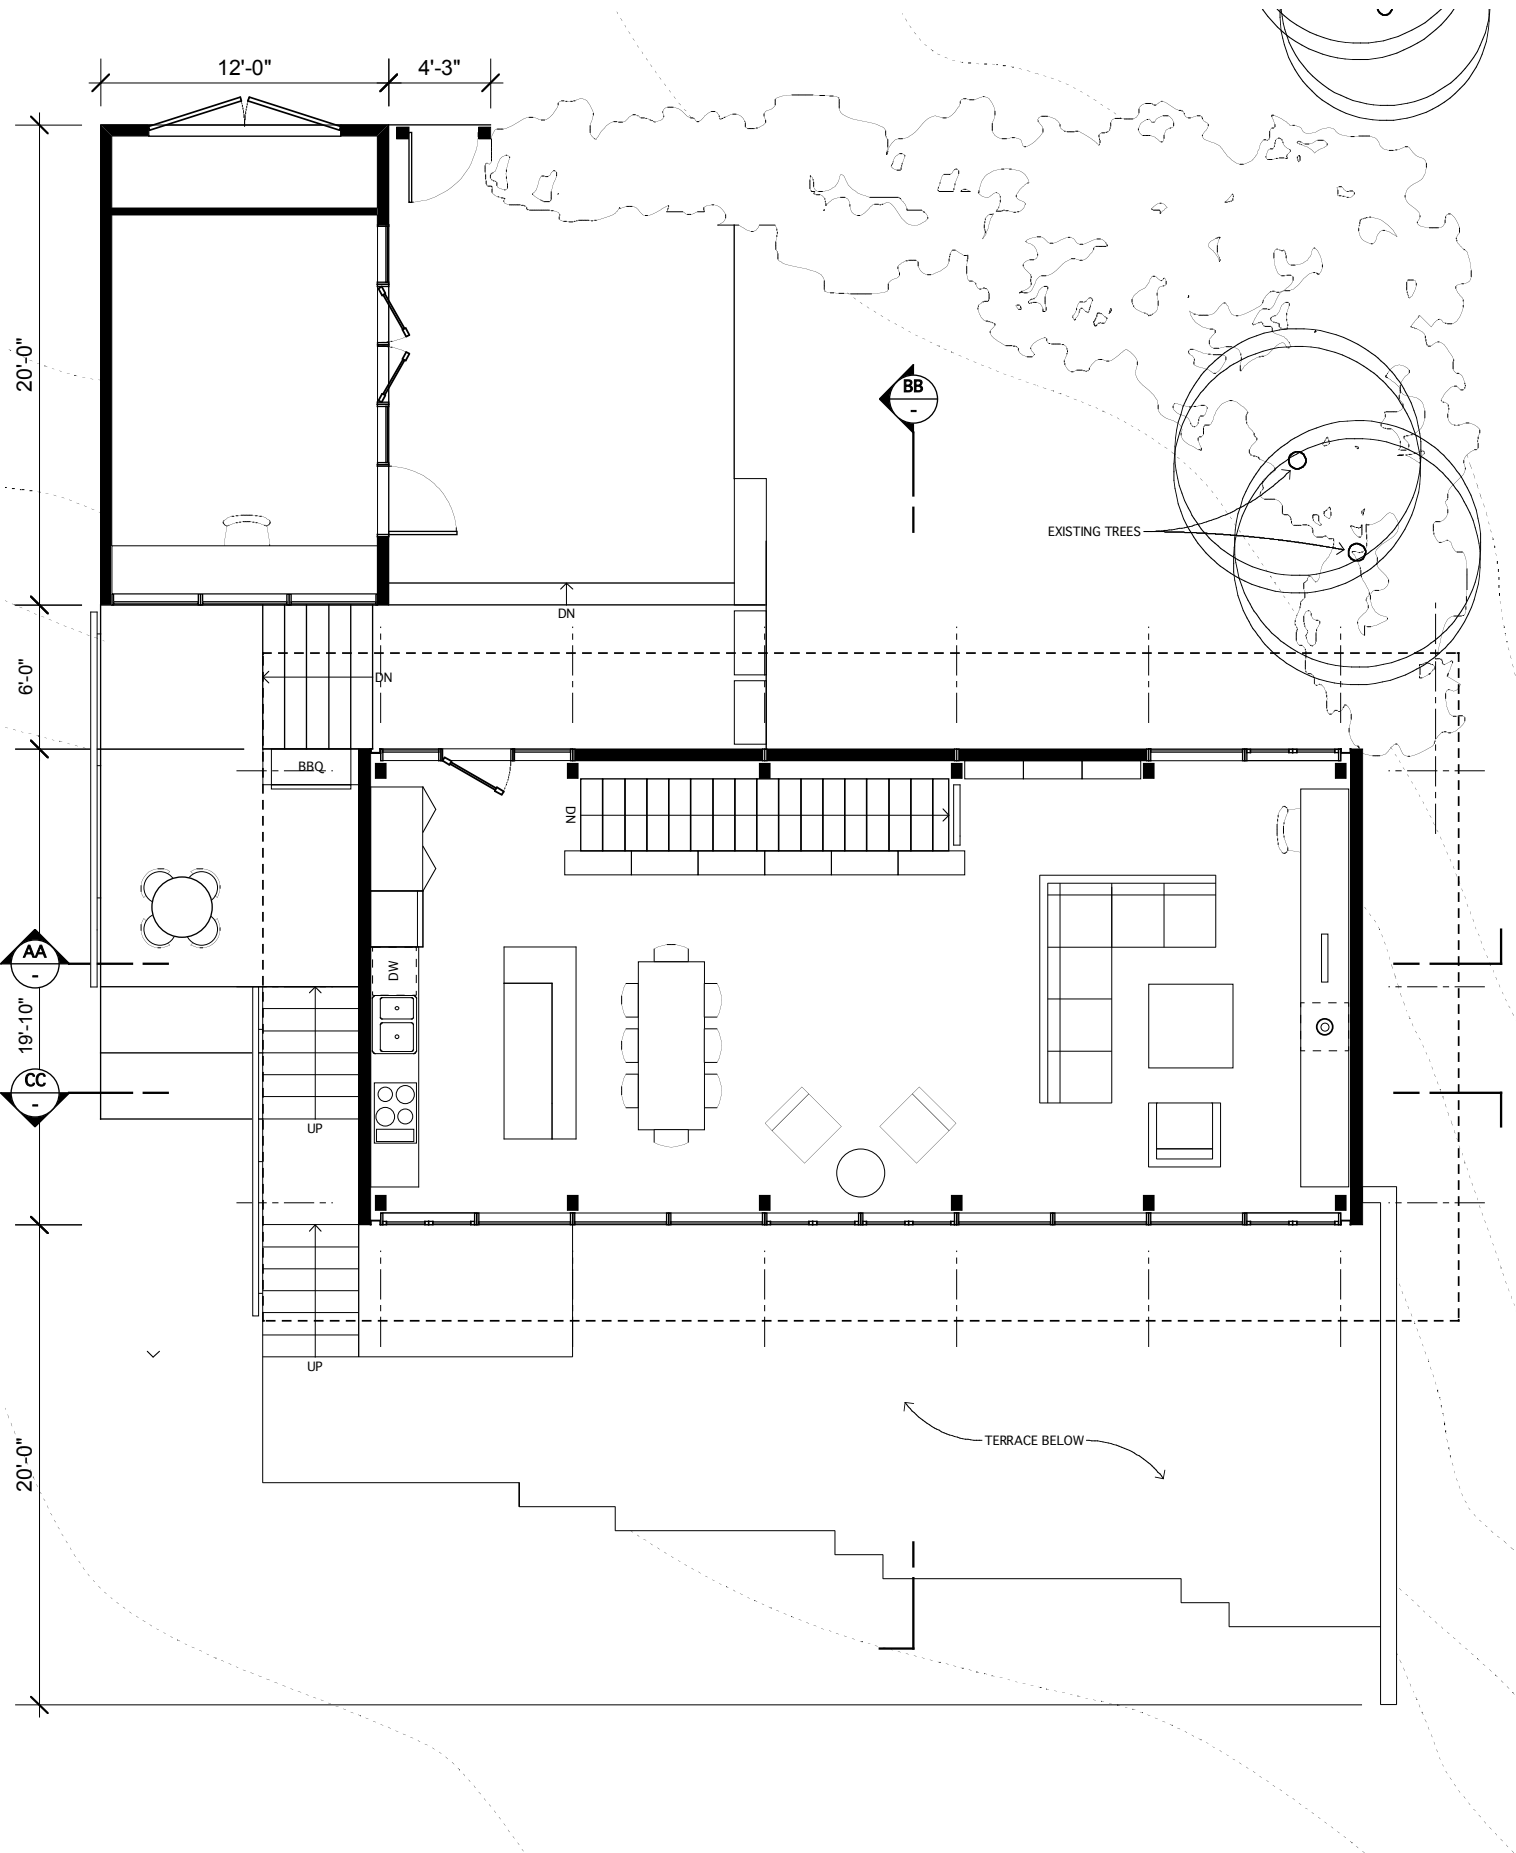


PROJECT: SANDY HOOK RESIDENCE DRAWING: UPPER PLAN (830sf) DATE: OCT. 31, 2005

l e v e l 1332 ODLUM DRIVE VANCOUVER BC CANADA V5L 3M3 T/F 604 737 1952



SCALE: 1/8" = 1'-0"
 0' 8'
print date: oct. 31, 2005

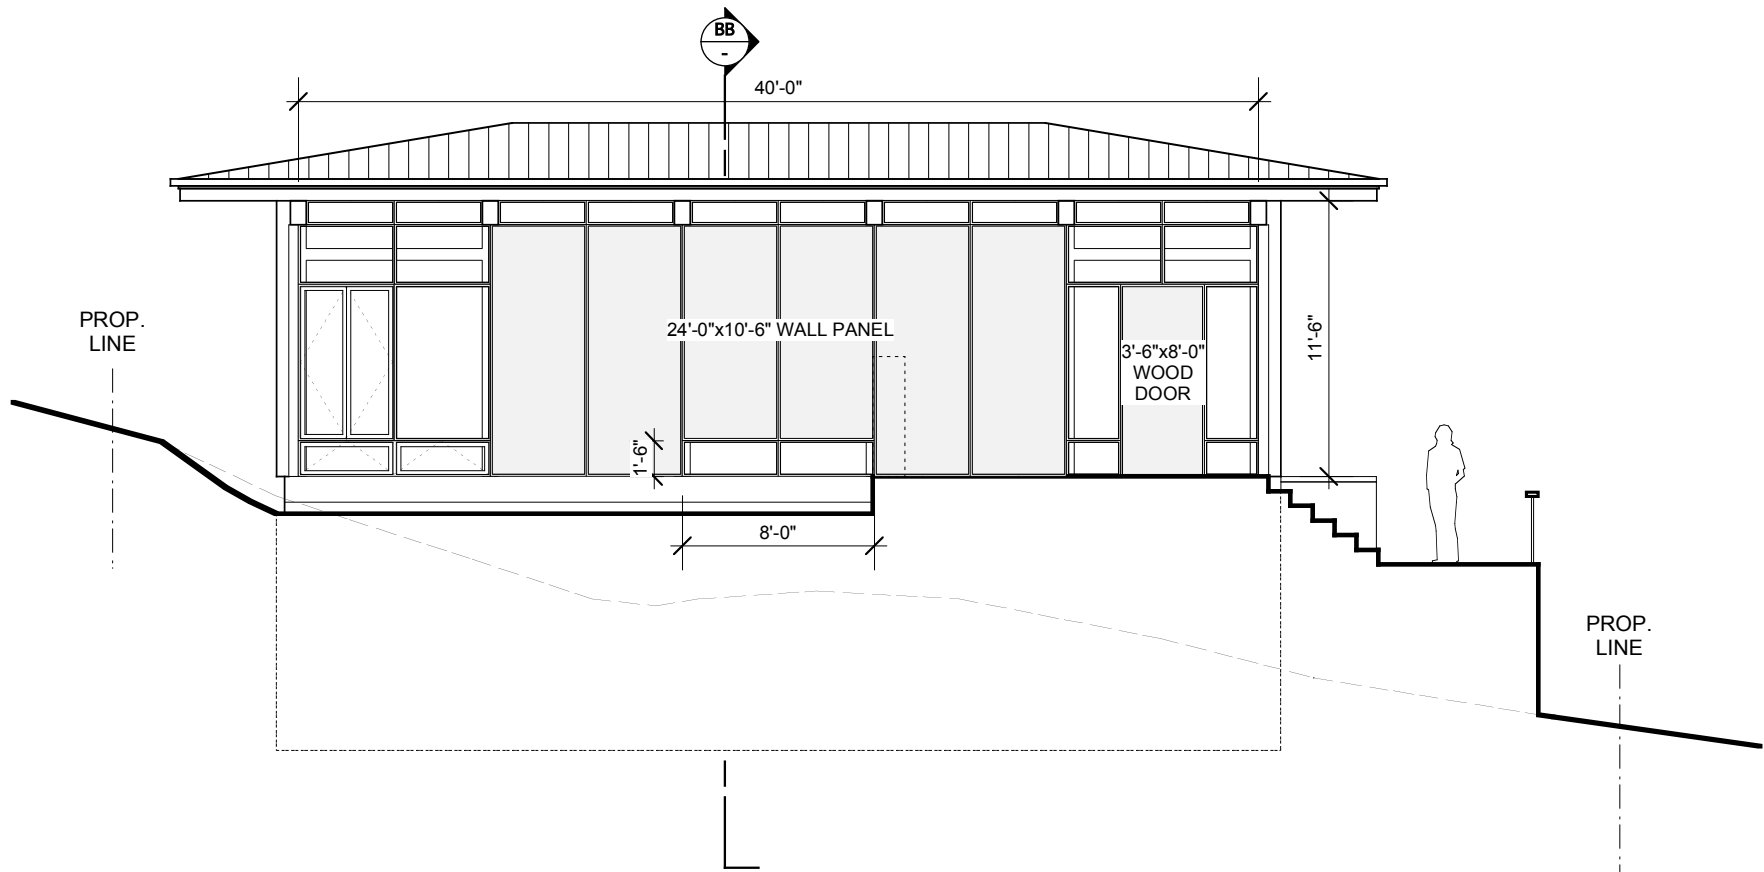


PROJECT: SANDY HOOK RESIDENCE DRAWING: NORTH ELEVATION DATE: DEC. 2, 2005

l e v e l | 1332 ODLUM DRIVE VANCOUVER BC CANADA V5L 3M3 T/F 604 737 1952

SCALE: 1/8" = 1'-0"
 0' | 8'


print date: dec. 2, 2005

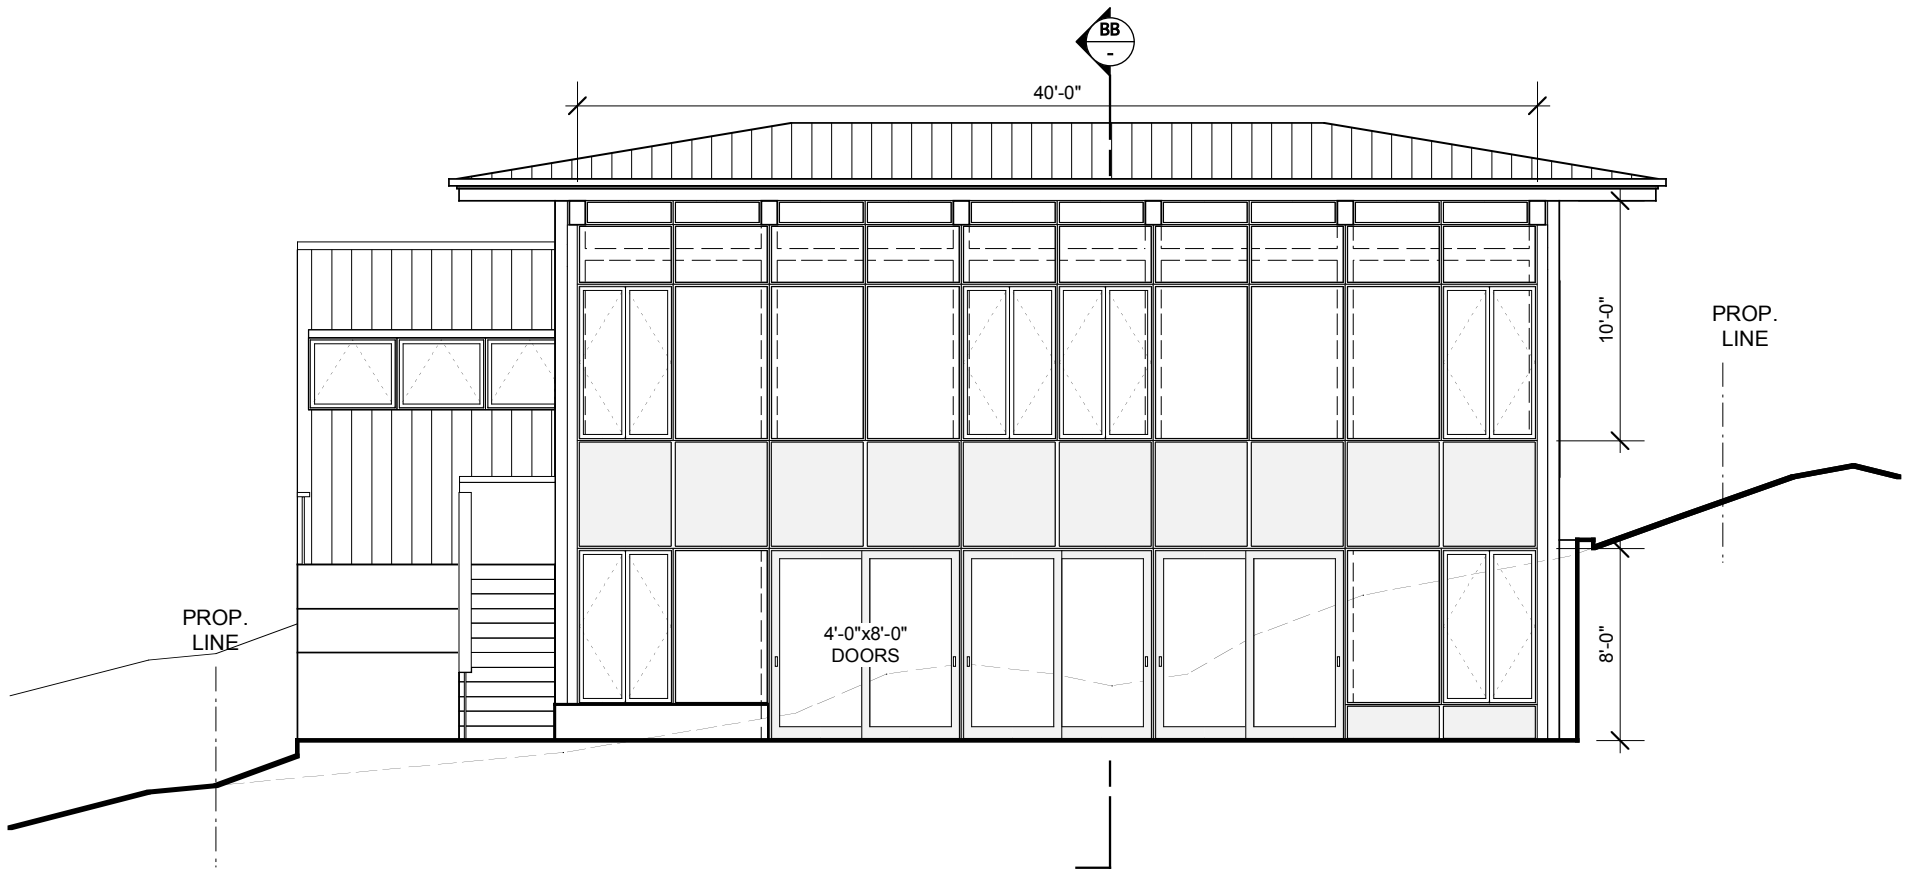


PROJECT: SANDY HOOK RESIDENCE DRAWING: SOUTH ELEVATION DATE: DEC. 2, 2005

l e v e l 1332 ODLUM DRIVE VANCOUVER BC CANADA V5L 3M3 T/F 604 737 1952

SCALE: 1/8" = 1'-0"
 0' 8'
print date: dec. 2, 2005

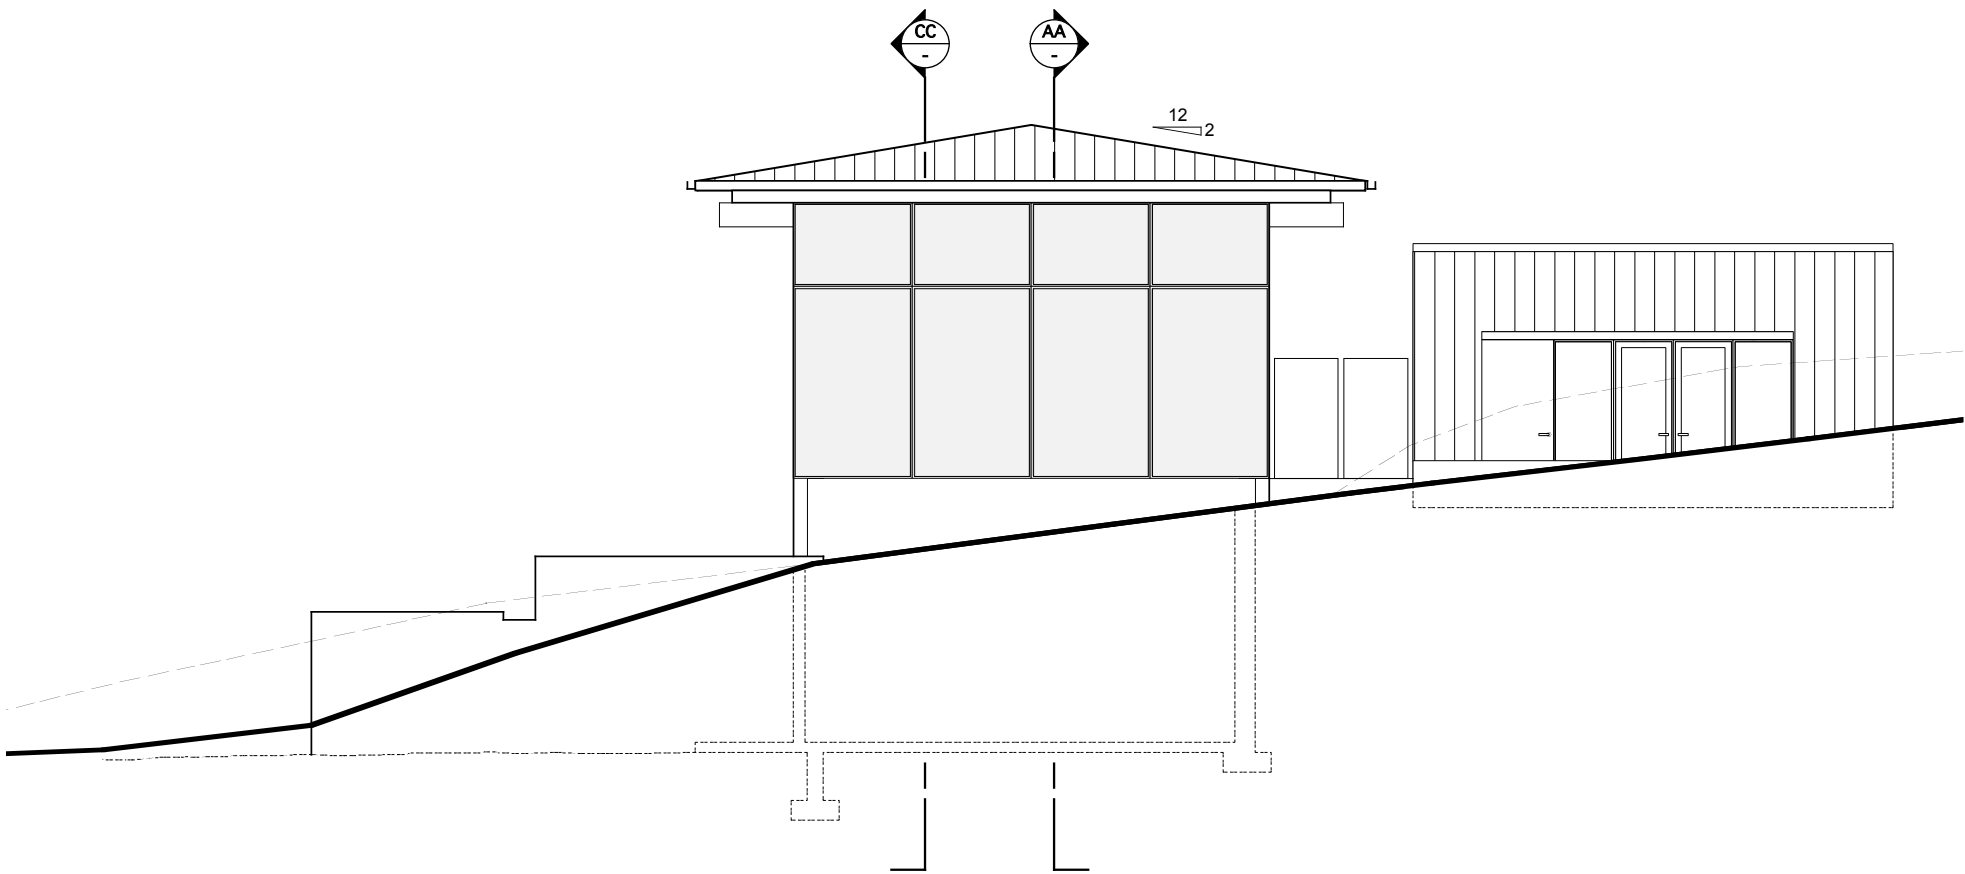


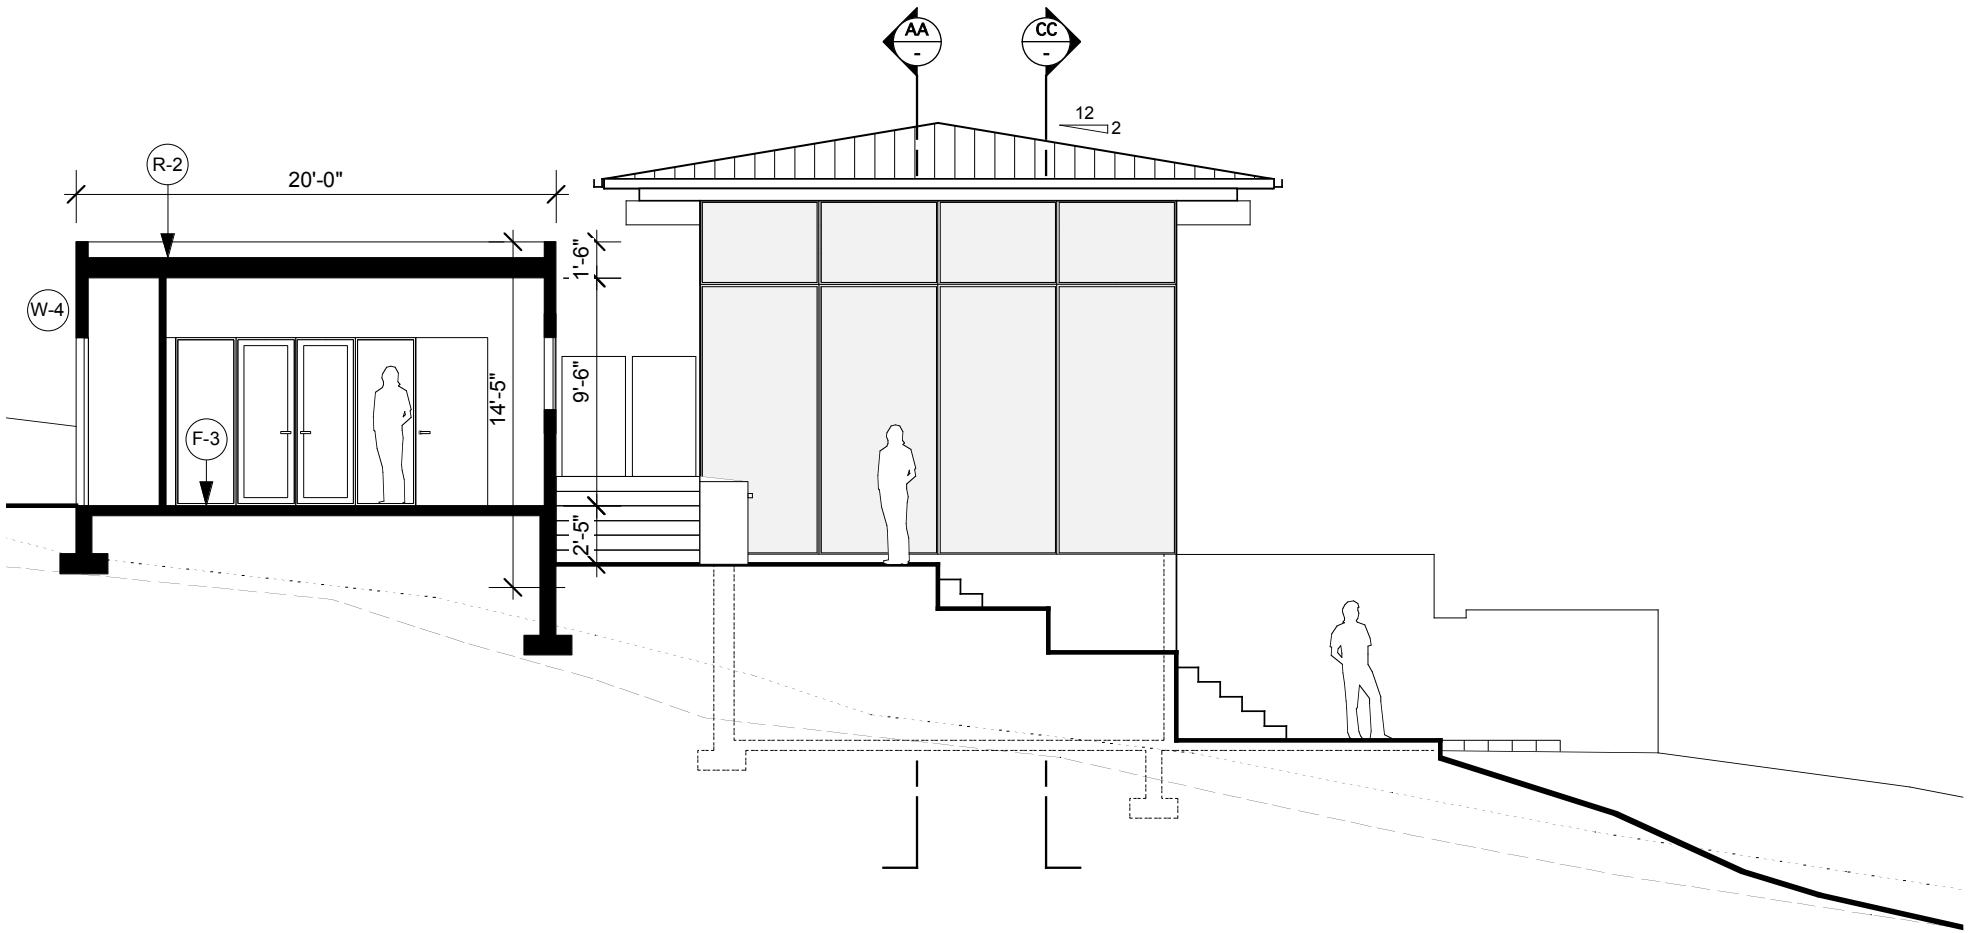

PROJECT: SANDY HOOK RESIDENCE DRAWING: WEST ELEVATION DATE: DEC. 2, 2005

l e v e l 1332 ODLUM DRIVE VANCOUVER BC CANADA V5L 3M3 T/F 604 737 1952


SCALE: 1/8" = 1'-0"
 0' 8'
print date: dec. 2, 2005

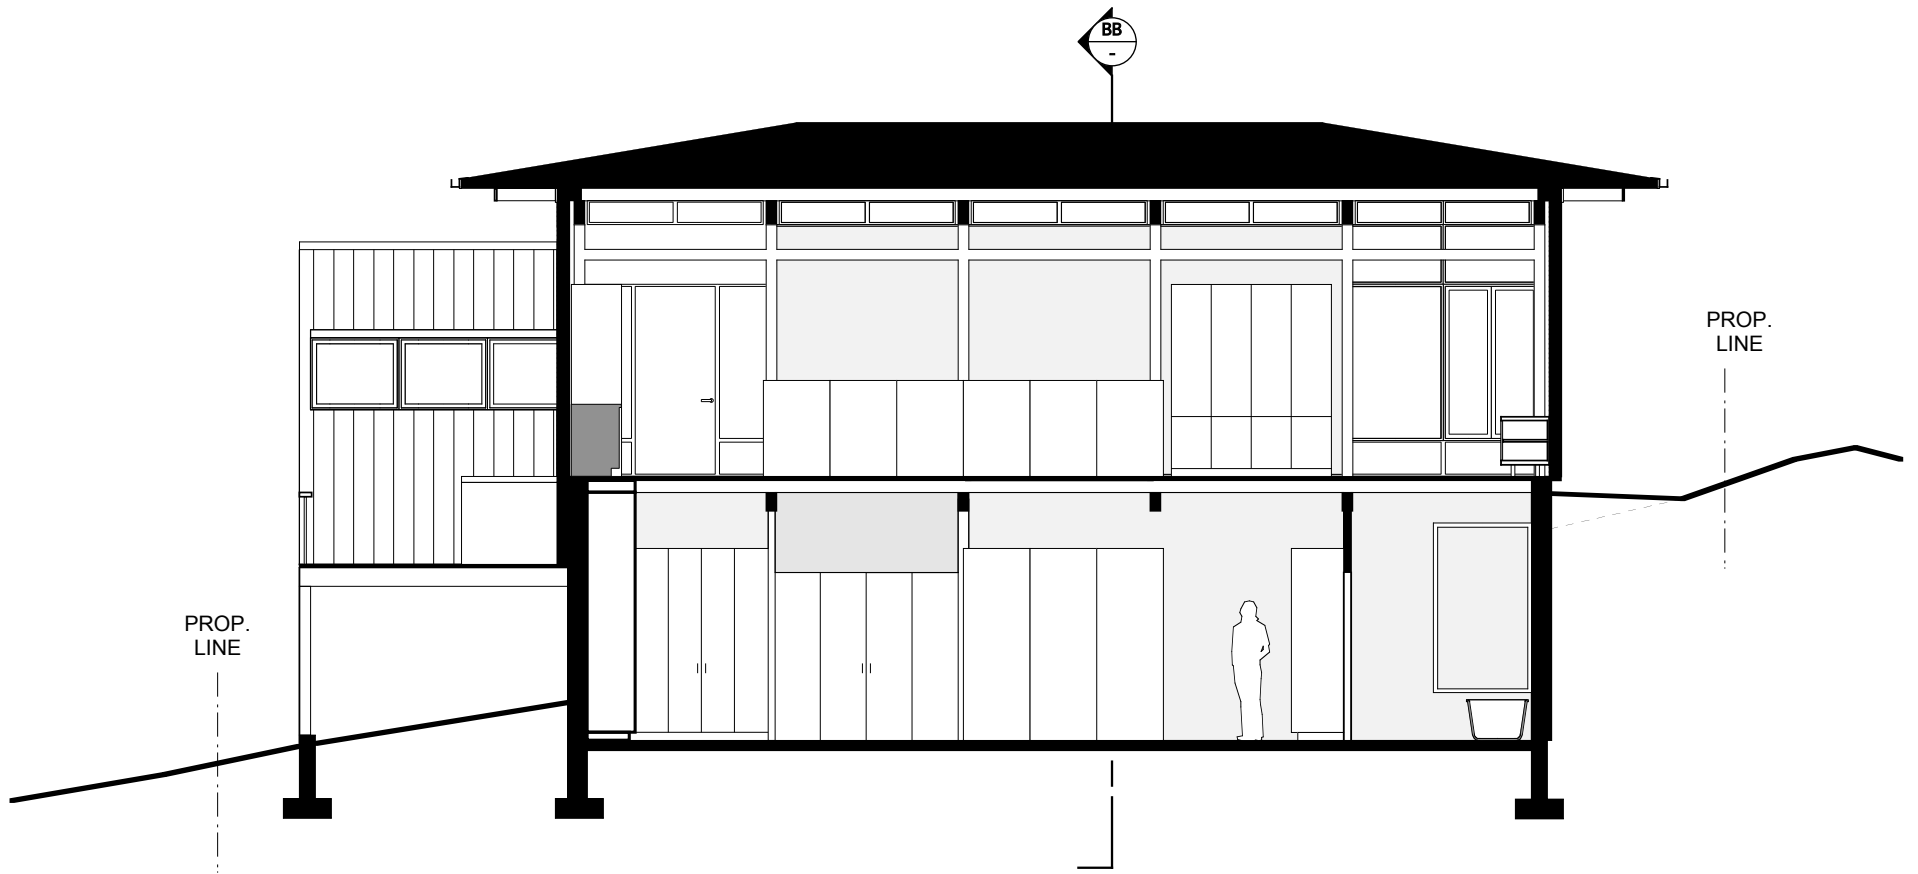


PROJECT: SANDY HOOK RESIDENCE DRAWING: SECTION AA DATE: DEC. 2, 2005


l e v e l 1332 ODLUM DRIVE VANCOUVER BC CANADA V5L 3M3 T/F 604 737 1952

SCALE: 1/8" = 1'-0"
0' 8'
print date: dec. 2, 2005

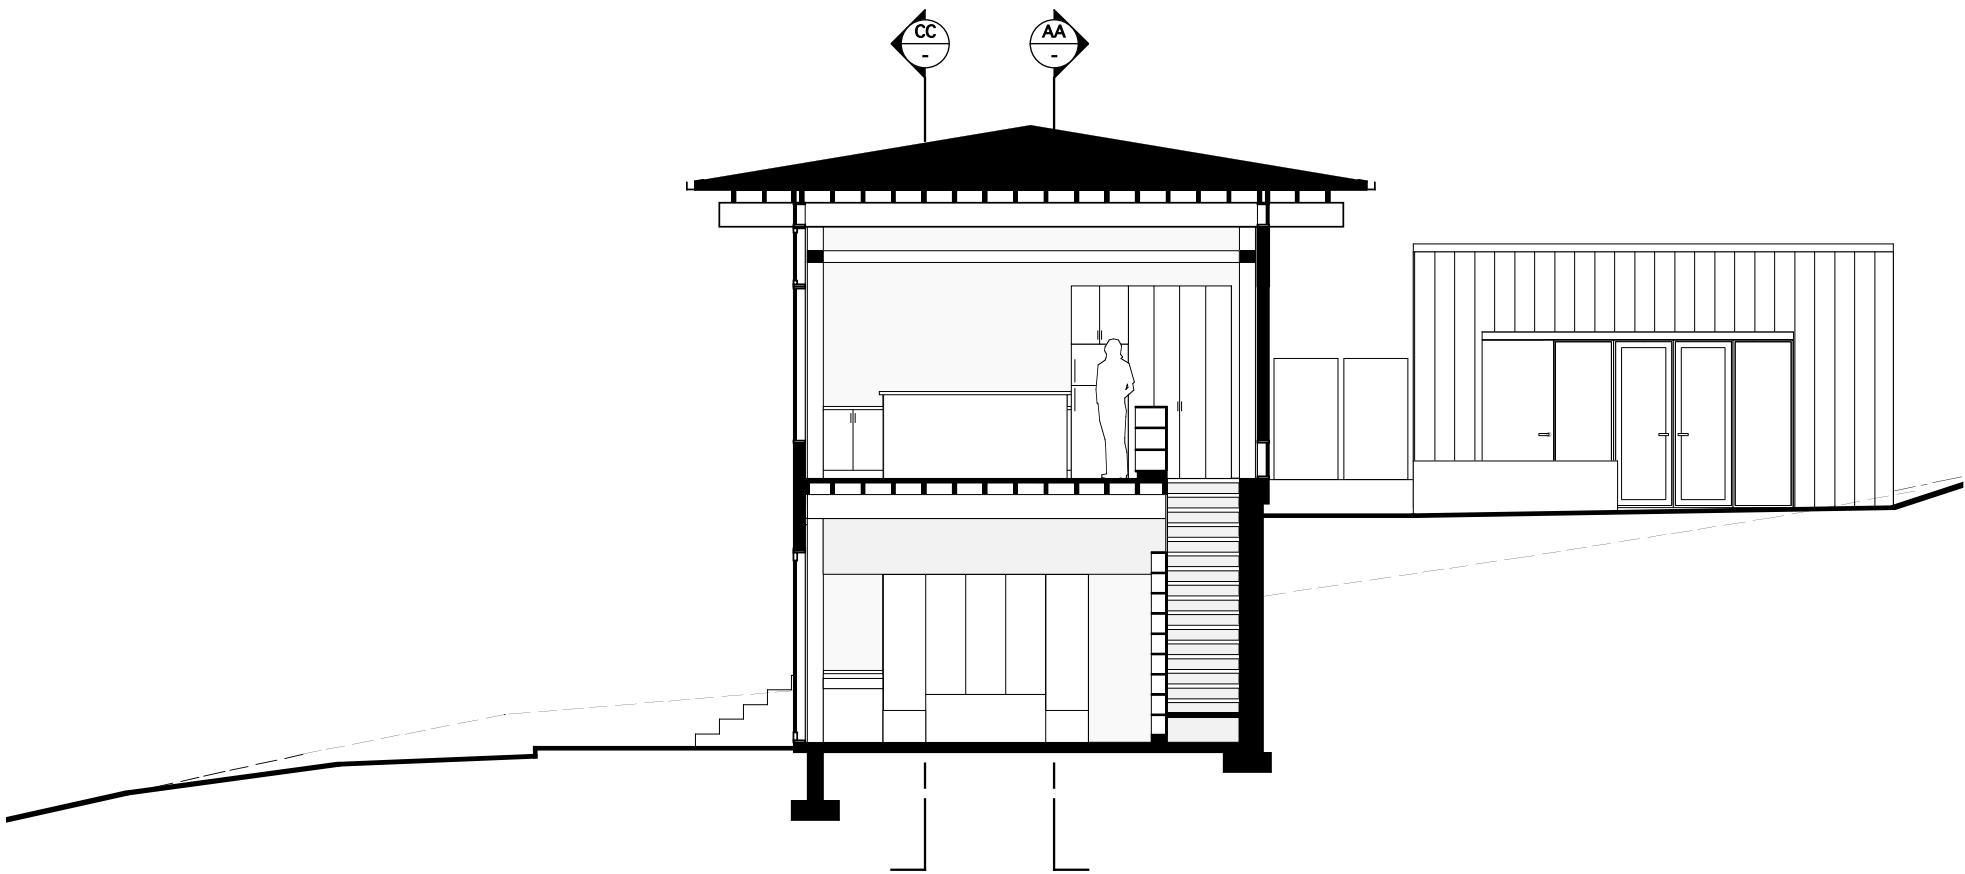

BB

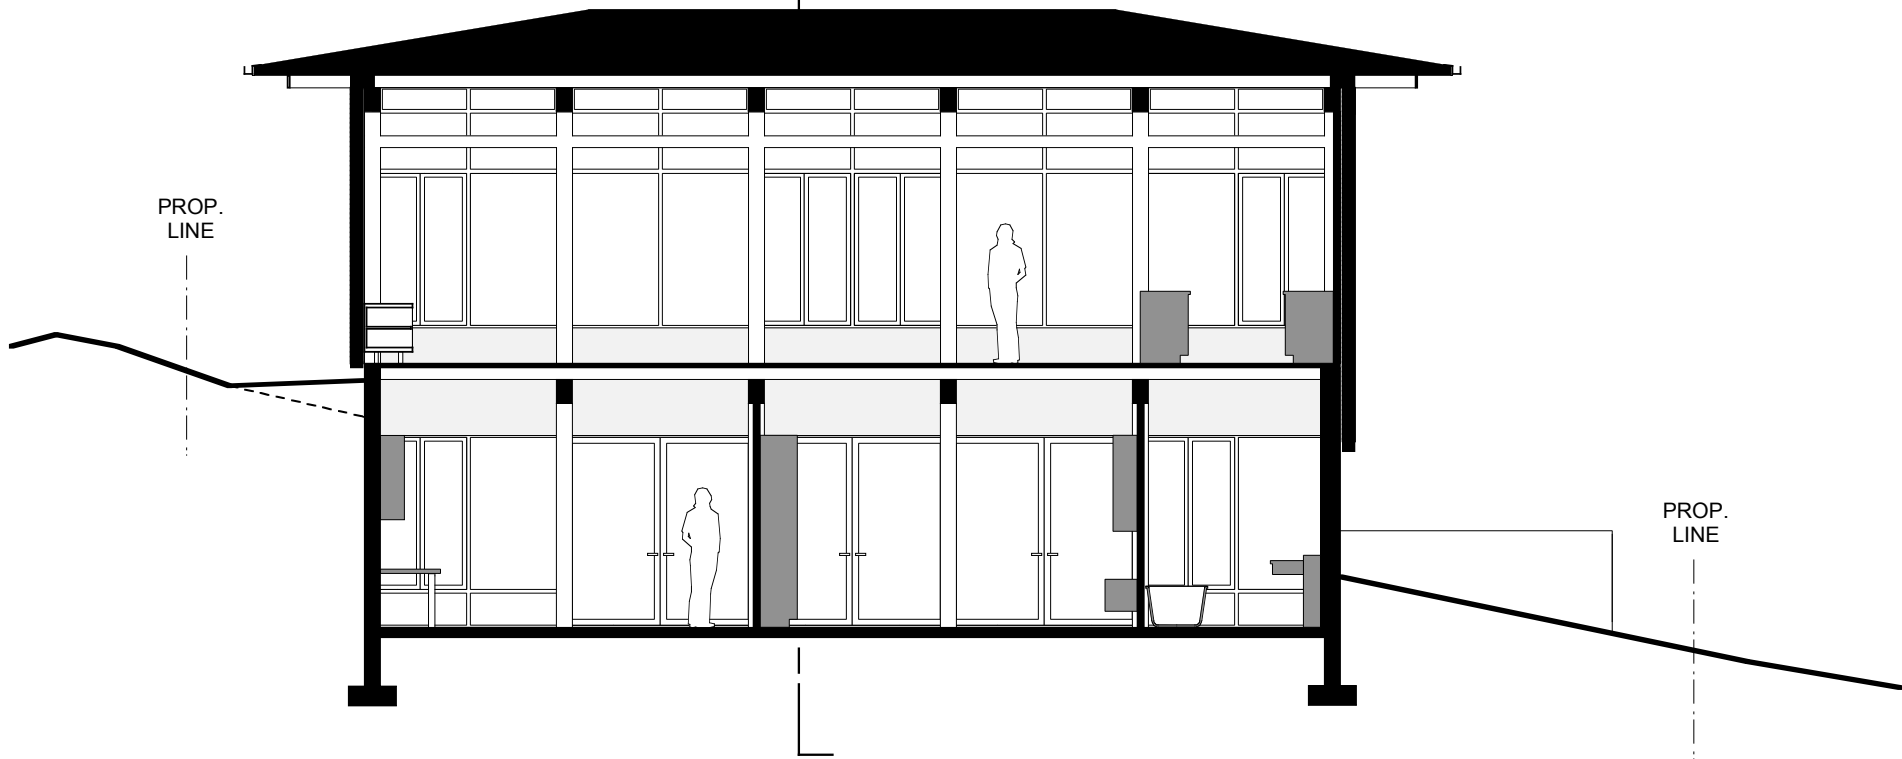

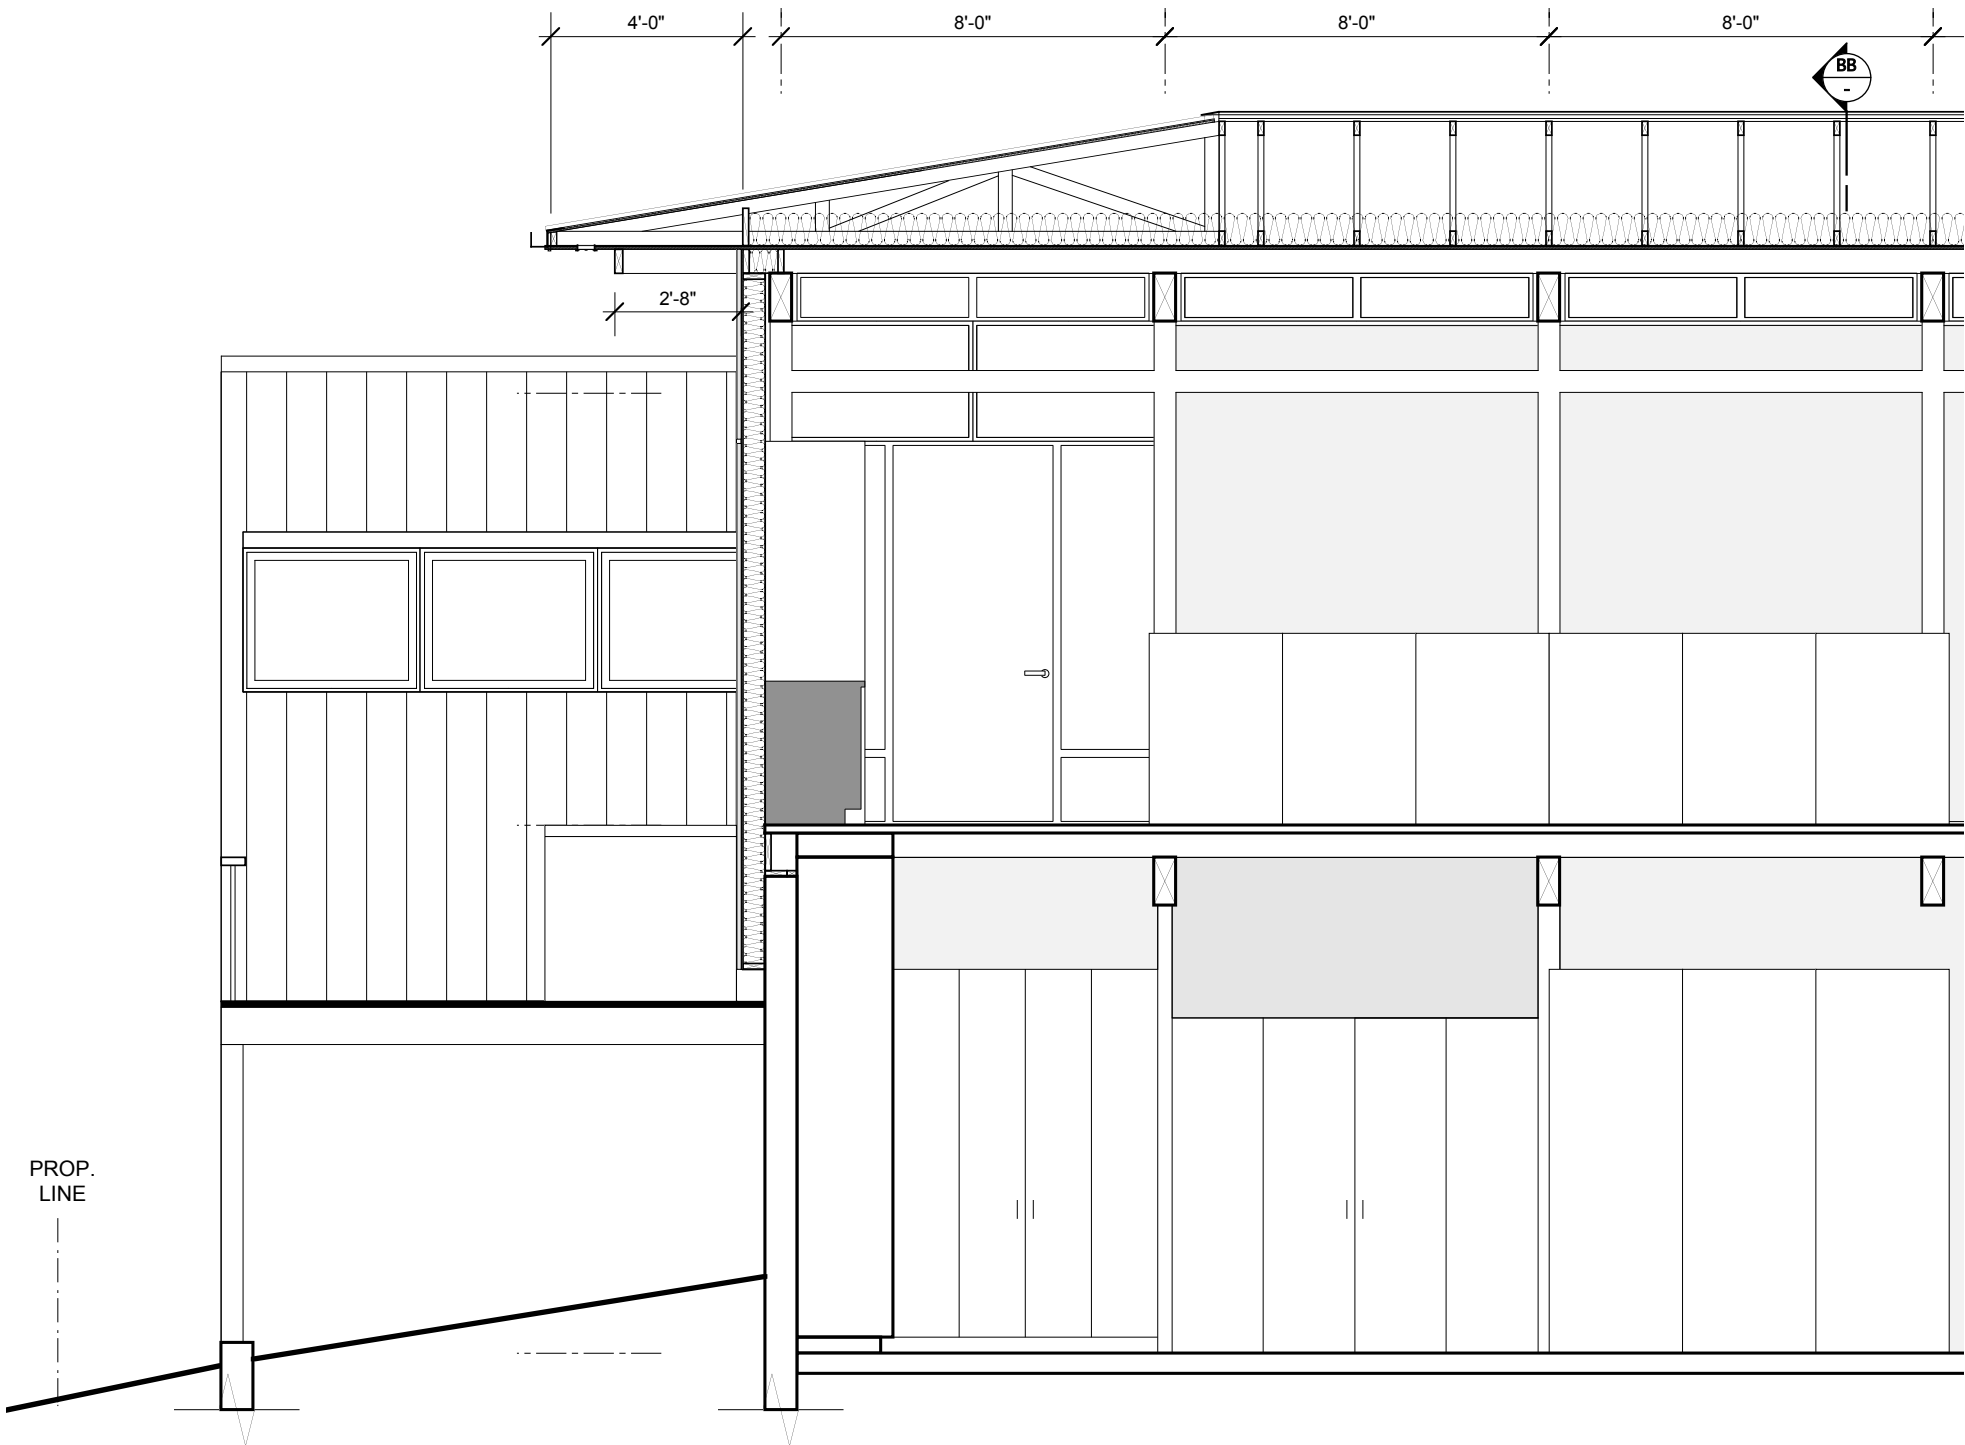


PROP.
LINE


PROJECT: SANDY HOOK RESIDENCE DRAWING: SECTION AA

DATE: DEC. 2, 2005

l e v e l 1332 ODLUM DRIVE VANCOUVER BC CANADA V5L 3M3 T/F 604 737 1952


SCALE: 1/4" = 1'-0"

 

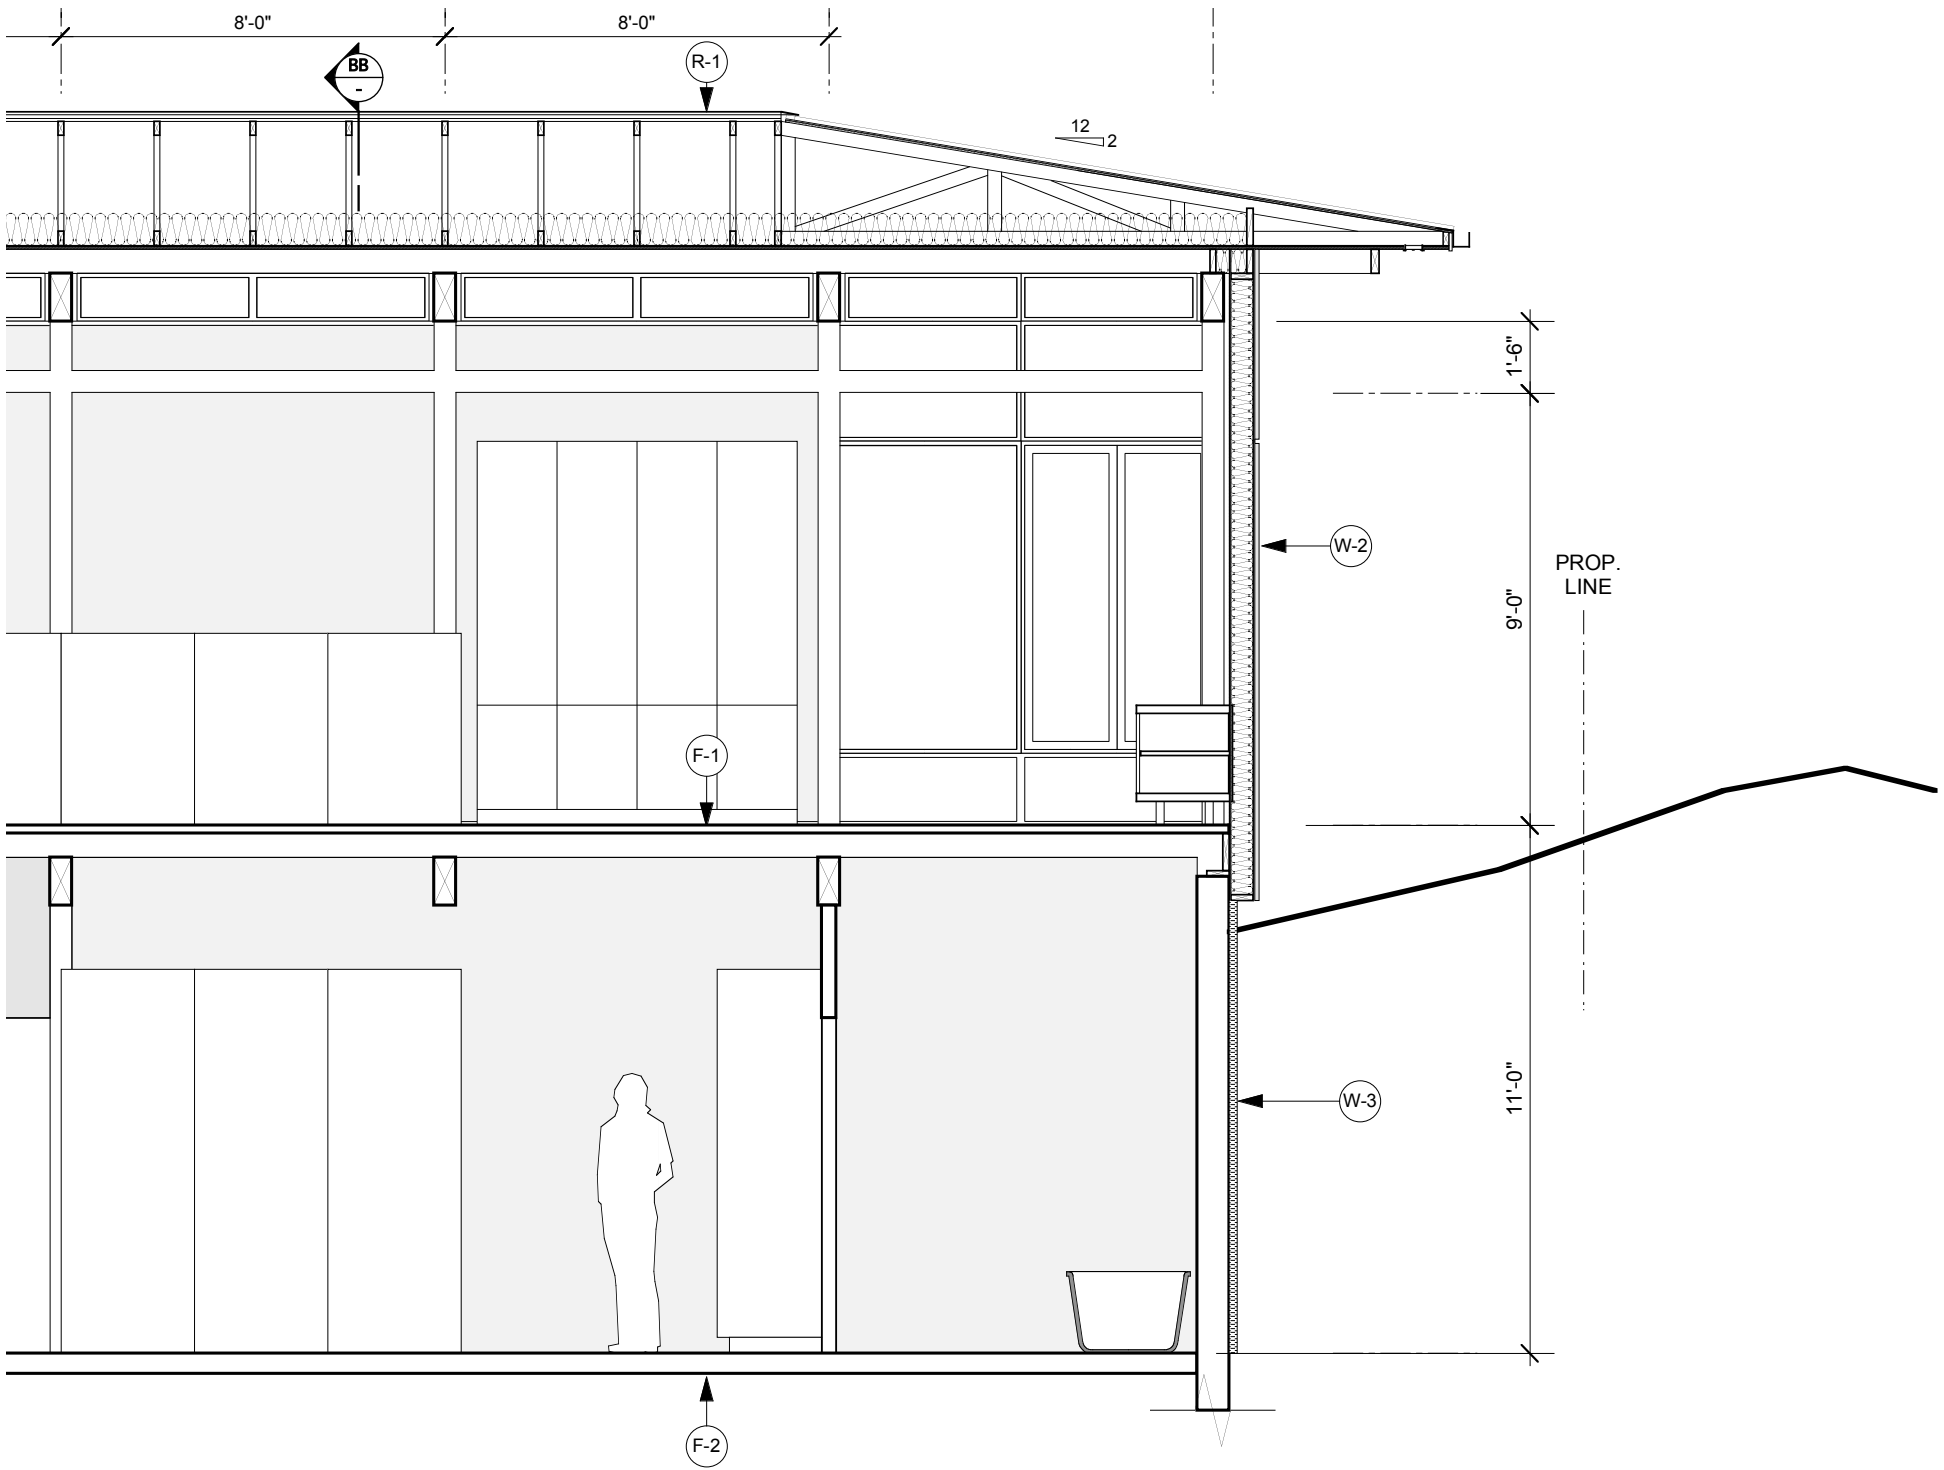

SCALE: 1/4" = 1'-0"
 0' 4'

print date: dec. 2, 2005

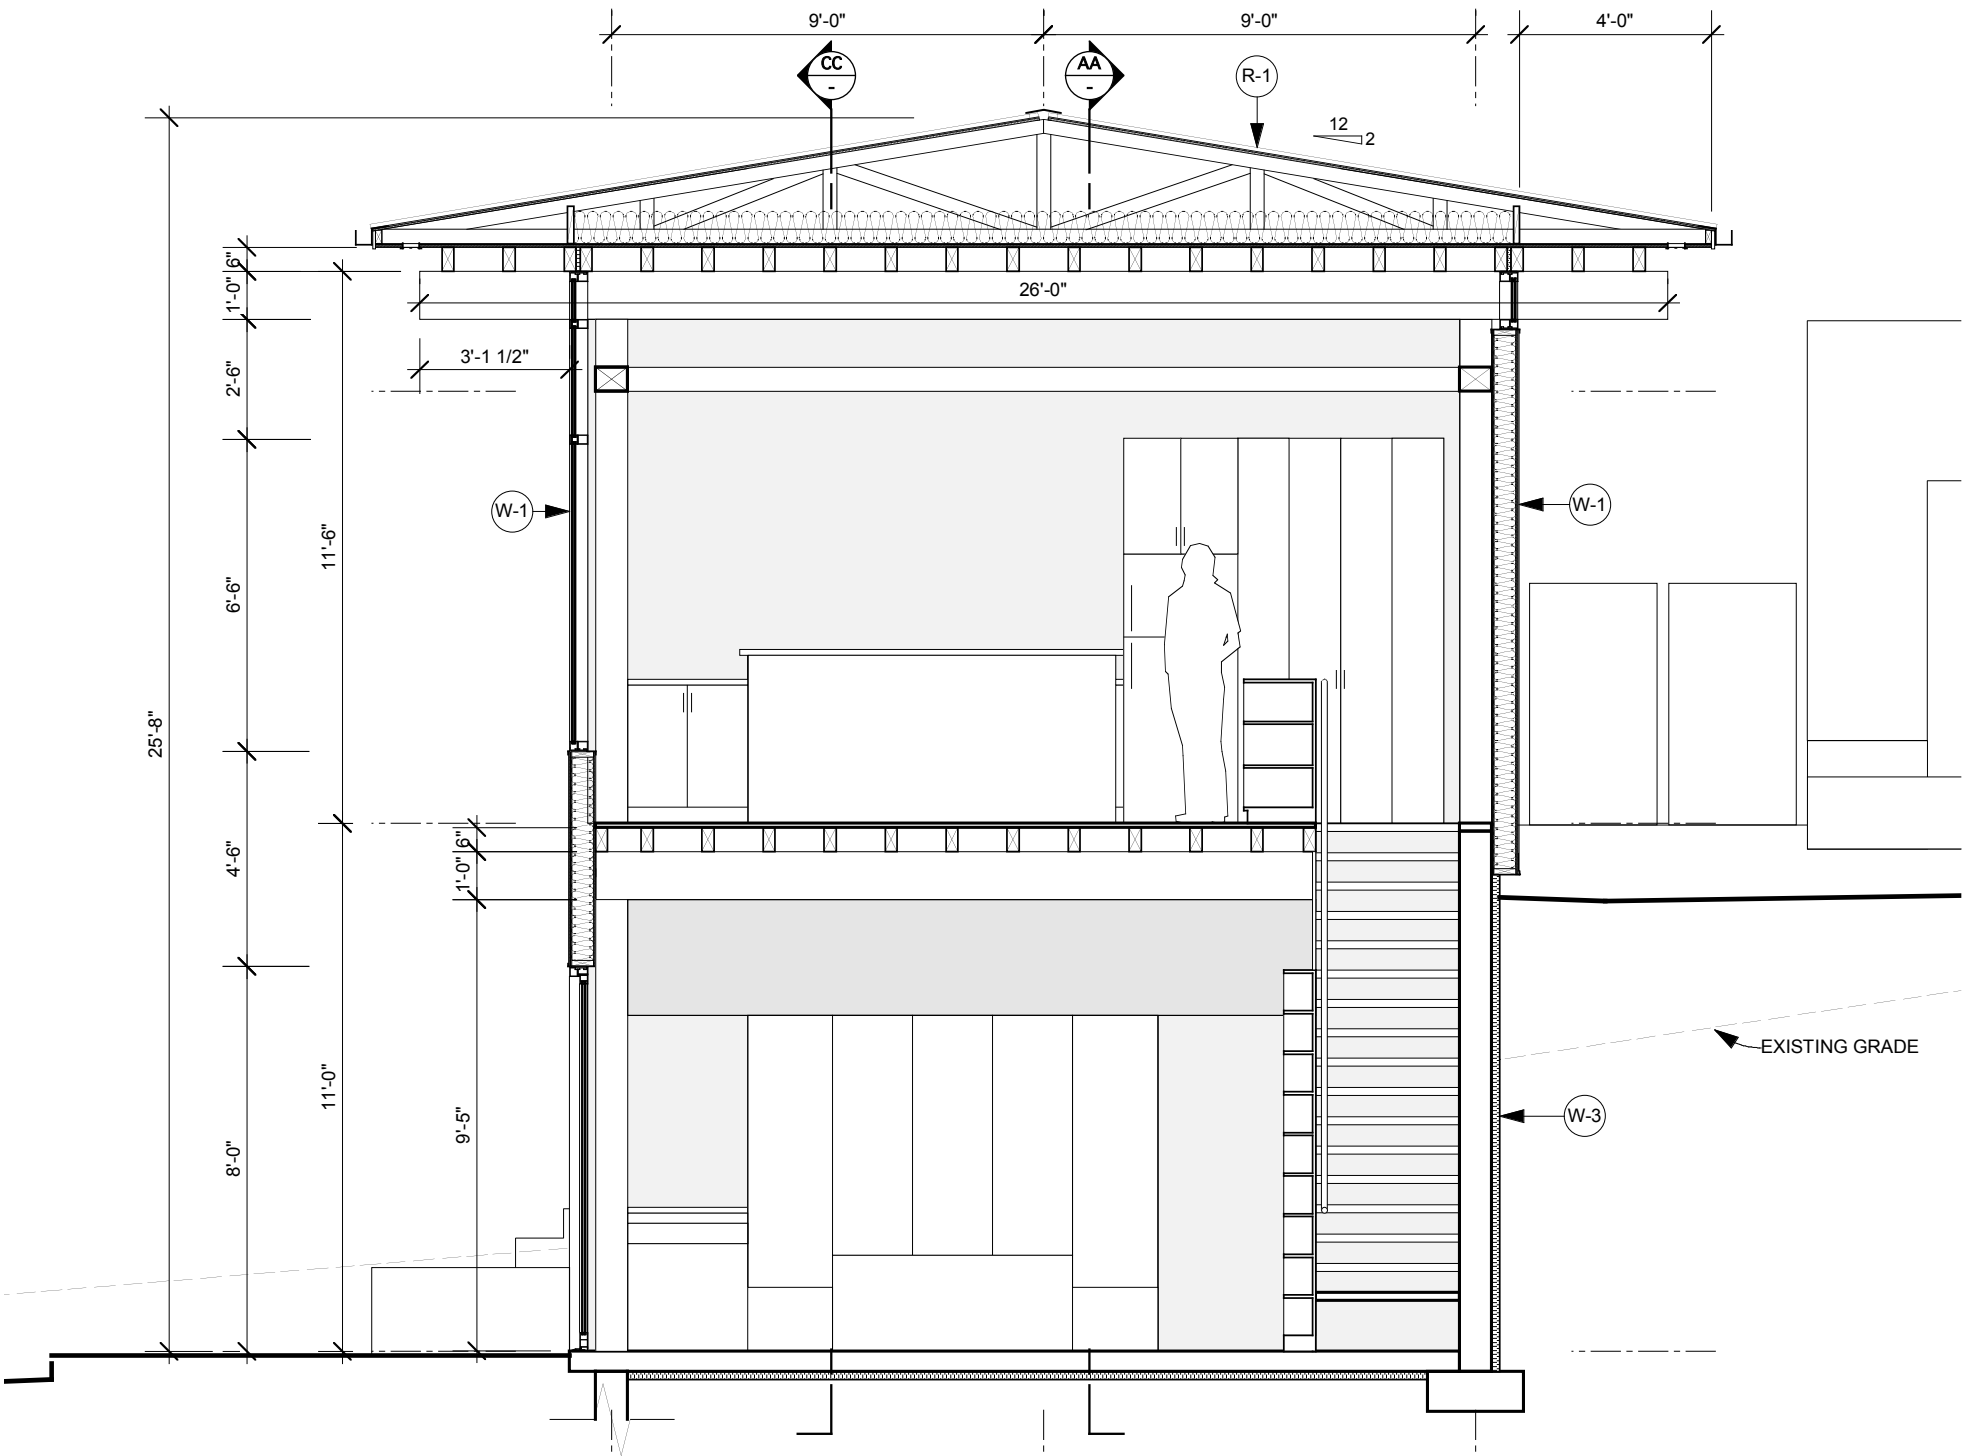

PROJECT: SANDY HOOK RESIDENCE DRAWING: SECTION BB DATE: DEC. 2, 2005

l e v e l 1332 ODLUM DRIVE VANCOUVER BC CANADA V5L 3M3 T/F 604 737 1952

SCALE: 1/4" = 1'-0"
 0' 4'
print date: dec. 2, 2005